



TRENCH PAVEMENT RESTORATION DETAIL  
N.T.S.

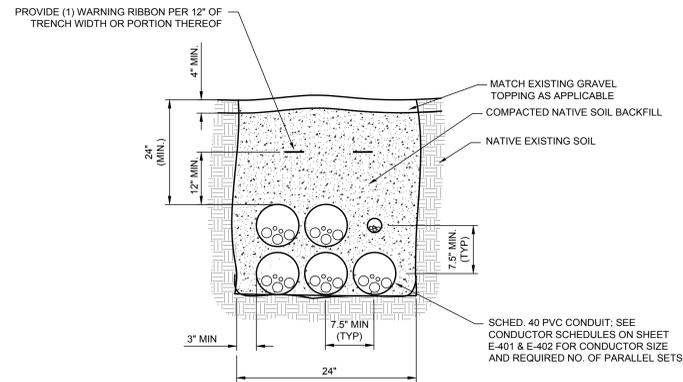


- DETAIL NOTES:
- DUCT BANK DETAIL IS FOR 480V AC FEEDERS, DC SOURCE CIRCUITS, AND COMMUNICATIONS CONDUIT ONLY.
  - NUMBER OF RACEWAYS IN TRENCH MAY VARY BY LOCATION; HOWEVER, SPACING SHALL BE MAINTAINED.
  - CONDUCTORS SHALL BE ENCLOSED IN LISTED SCHEDULE 80 PVC RACEWAYS WHERE EMERGING FROM GROUND IF REQUIRED FOR PHYSICAL PROTECTION.

STACKED DUCTBANK DETAIL  
N.T.S.

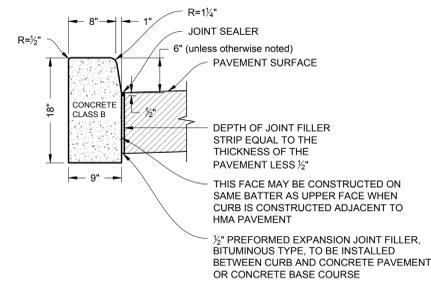


CONCRETE VERTICAL CURB DETAIL  
N.T.S.

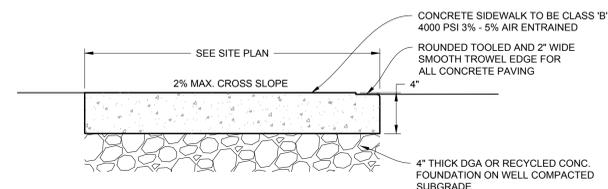

- NOTES:
- PRE MOLDED BITUMINOUS EXPANSION JOINT MATERIAL (OR EQUAL) SHALL BE INSTALLED EVERY TWENTY (20) FEET AND CONTRACTION JOINTS INSTALLED AS NOTED ON SITE PLAN OR A MAX. OF FIVE (5) FEET.
  - SIDEWALK SURFACE SHALL BE BROOM FINISH WITH SMOOTH TROWEL EDGES.

CONCRETE SIDEWALK DETAIL  
N.T.S.

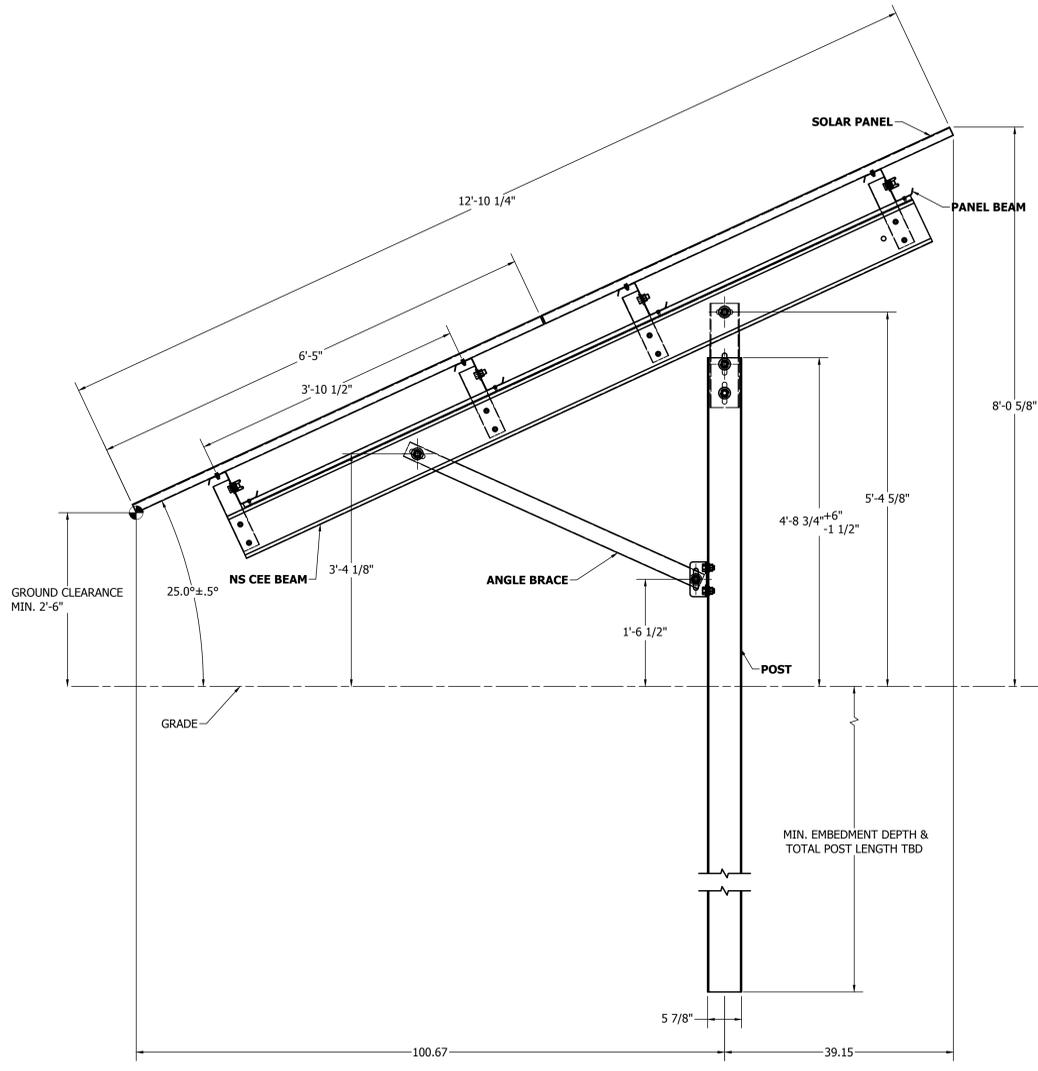

GROUND MOUNTED RACK SYSTEM DETAIL  
(STRUCTURAL DESIGN BY OTHERS)  
SCALE: NTS

ALL DIMENSIONS MUST BE VERIFIED BY CONTRACTOR DISCREPANCIES BEFORE PROCEEDING WITH WORK  
4/16/20

CEDAR CREEK HIGH SCHOOL SOLAR ARRAY SYSTEM  
1701 NEW YORK AVENUE  
EGG HARBOR TOWNSHIP, ATLANTIC COUNTY, NEW JERSEY  
CONSTRUCTION DETAILS  
PFISTER ENERGY, INC.  
57 GROFFER ROAD  
HARTFORD, NJ 07636

NO.	DATE	REVISIONS	BY

ALL DOCUMENTS PREPARED BY PENNONI ASSOCIATES ARE INSTRUMENTS OF SERVICE IN RESPECT OF THE PROJECT. THEY ARE NOT INTENDED OR REPRESENTED TO BE SEPARABLE FROM THE PROJECT OR OTHERS ON THE EXTENSION OF THE PROJECT OR ANY OTHER PROJECT. ANY REUSE WITHOUT WRITTEN VERIFICATION OR ADAPTATION BY PENNONI ASSOCIATES FOR THE SPECIFIC PURPOSE INTENDED WILL BE AT OWNERS SOLE RISK AND WITHOUT LIABILITY OR EXPOSURE TO PENNONI ASSOCIATES, AND OWNER SHALL INDEMNIFY AND HOLD HARMLESS PENNONI ASSOCIATES FROM ALL CLAIMS, DAMAGES, LOSSES AND EXPENSES ARISING OUT OF OR RESULTING THEREFROM.

PROJECT: PFIST20002  
DATE: 2020-04-16  
DRAWING SCALE: 1"= 40'  
DRAWN BY: MT  
APPROVED BY: CG

**NOT FOR CONSTRUCTION**

PLOTTER: 4/16/2020 10:58 AM BY: [Name] PROJECT DETAILS: [Name]  
 RUSTYLE PAVEMENTS, INC.  
 1:\Projects\PFIST20002\Cedar Creek Solar Array\PERMITS\SUBSET\CS6001.dwg